


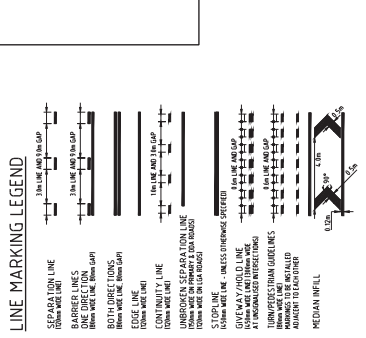
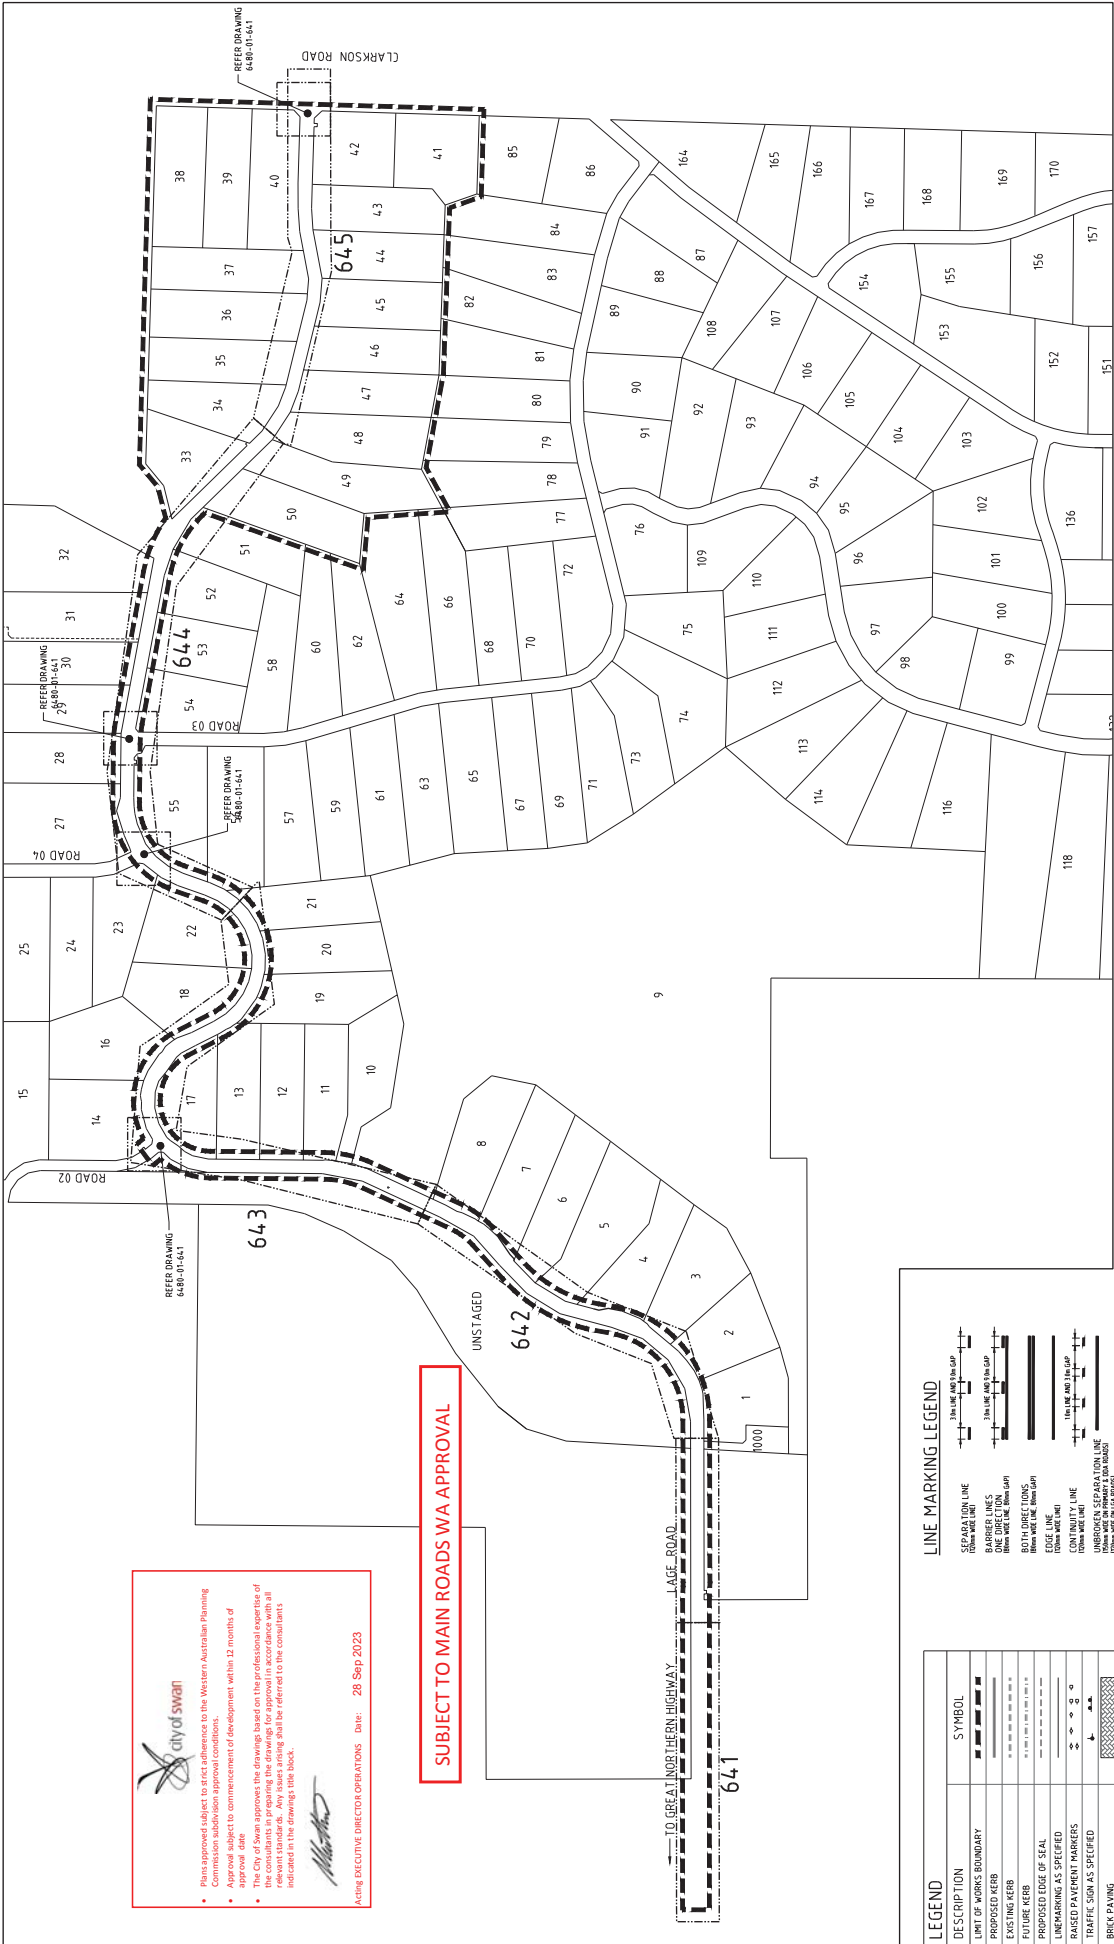
 Plus approved subject to strict adherence to the Western Australian Planning Commission subdivision approval conditions.

 Approval date: This approval is based on the professional expertise of the consultants in preparing the drawings for approval in accordance with all relevant standards. Any issues arising shall be referred to the consultants indicated in the drawings title block.









 Acting EXECUTIVE DIRECTOR OPERATIONS Date: 28 Sep 2023

SUBJECT TO MAIN ROADS WA APPROVAL

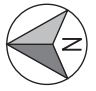

- NOTES**
- ALL LINEMARKING, SIGNAGE & PAVEMENT MARKERS TO BE LOCATED AS PER MRWA STANDARDS
 - REFER ROADS AND DRAINAGE PLANS FOR PAVEMENT AND BRICK PAVING TYPES.
 - FOR GUIDE POSTS DIMENSIONS REFER TO AS 1742.2-2009 SECTION 4.2.4.

DESCRIPTION	SYMBOL
LIMIT OF WORKS BOUNDARY	---
PROPOSED KERB	—●—
EXISTING KERB	—○—
FUTURE KERB	—○—
PROPOSED EDGE OF SEAL	—○—
LINEDRINKING AS SPECIFIED	—○—
RAISED PAVEMENT MARKERS	—○—
TRAFFIC SIGN AS SPECIFIED	—○—
BRICK PAVING	—○—
BLACK ASPHALT WEARING COURSE	—○—
RED ASPHALT WEARING COURSE	—○—
GUIDE POST	⊕

REV: B	DATE: 09/01/23	DWN: ARH	APP: [Signature]	AMENDMENT:	ISSUED FOR MRWA APPROVAL
					
					
					
<small> COPYRIGHT © 2023 The contents of this drawing are the property of Cossill & Webley Consulting Engineers. It is to be used only for the project and site for which it was prepared. It is not to be used for any other project or site without the written consent of Cossill & Webley Consulting Engineers. It is to be used in accordance with the conditions of the contract. </small>					
					
CW Cossill & Webley CONSULTING ENGINEERS <small> Mailing Address: 10/100 Stirling Highway, Perth WA 6000 Street Address: 10/100 Stirling Highway, Perth WA 6000 P.O. Box 1000, Perth WA 6000 T: (08) 9442 3600 F: (08) 9422 3811 E: admin@cwse.com.au </small>		<small> APPROVED: [Signature] DESIGNED: ARH SCALE: 1:5000 </small>		<small> PROJECT: YARRIMBAH HEIGHTS - STAGE 01 TITLE: SIGNAGE AND LINEMARKING SHEET 1 DRAWING NO.: 64.80-01-640 REVISION: B ORIGINAL SIZE: A1 </small>	