


02 DEC 1999

CITY OF SWAN
Planning Information
 ECM Doc Set ID: 5476747
 Approval Date: 2/12/1999

*Disclaimer:
 The City makes every attempt to keep its published records up to date; however the subject document may have been superseded by a more recently approved document.*

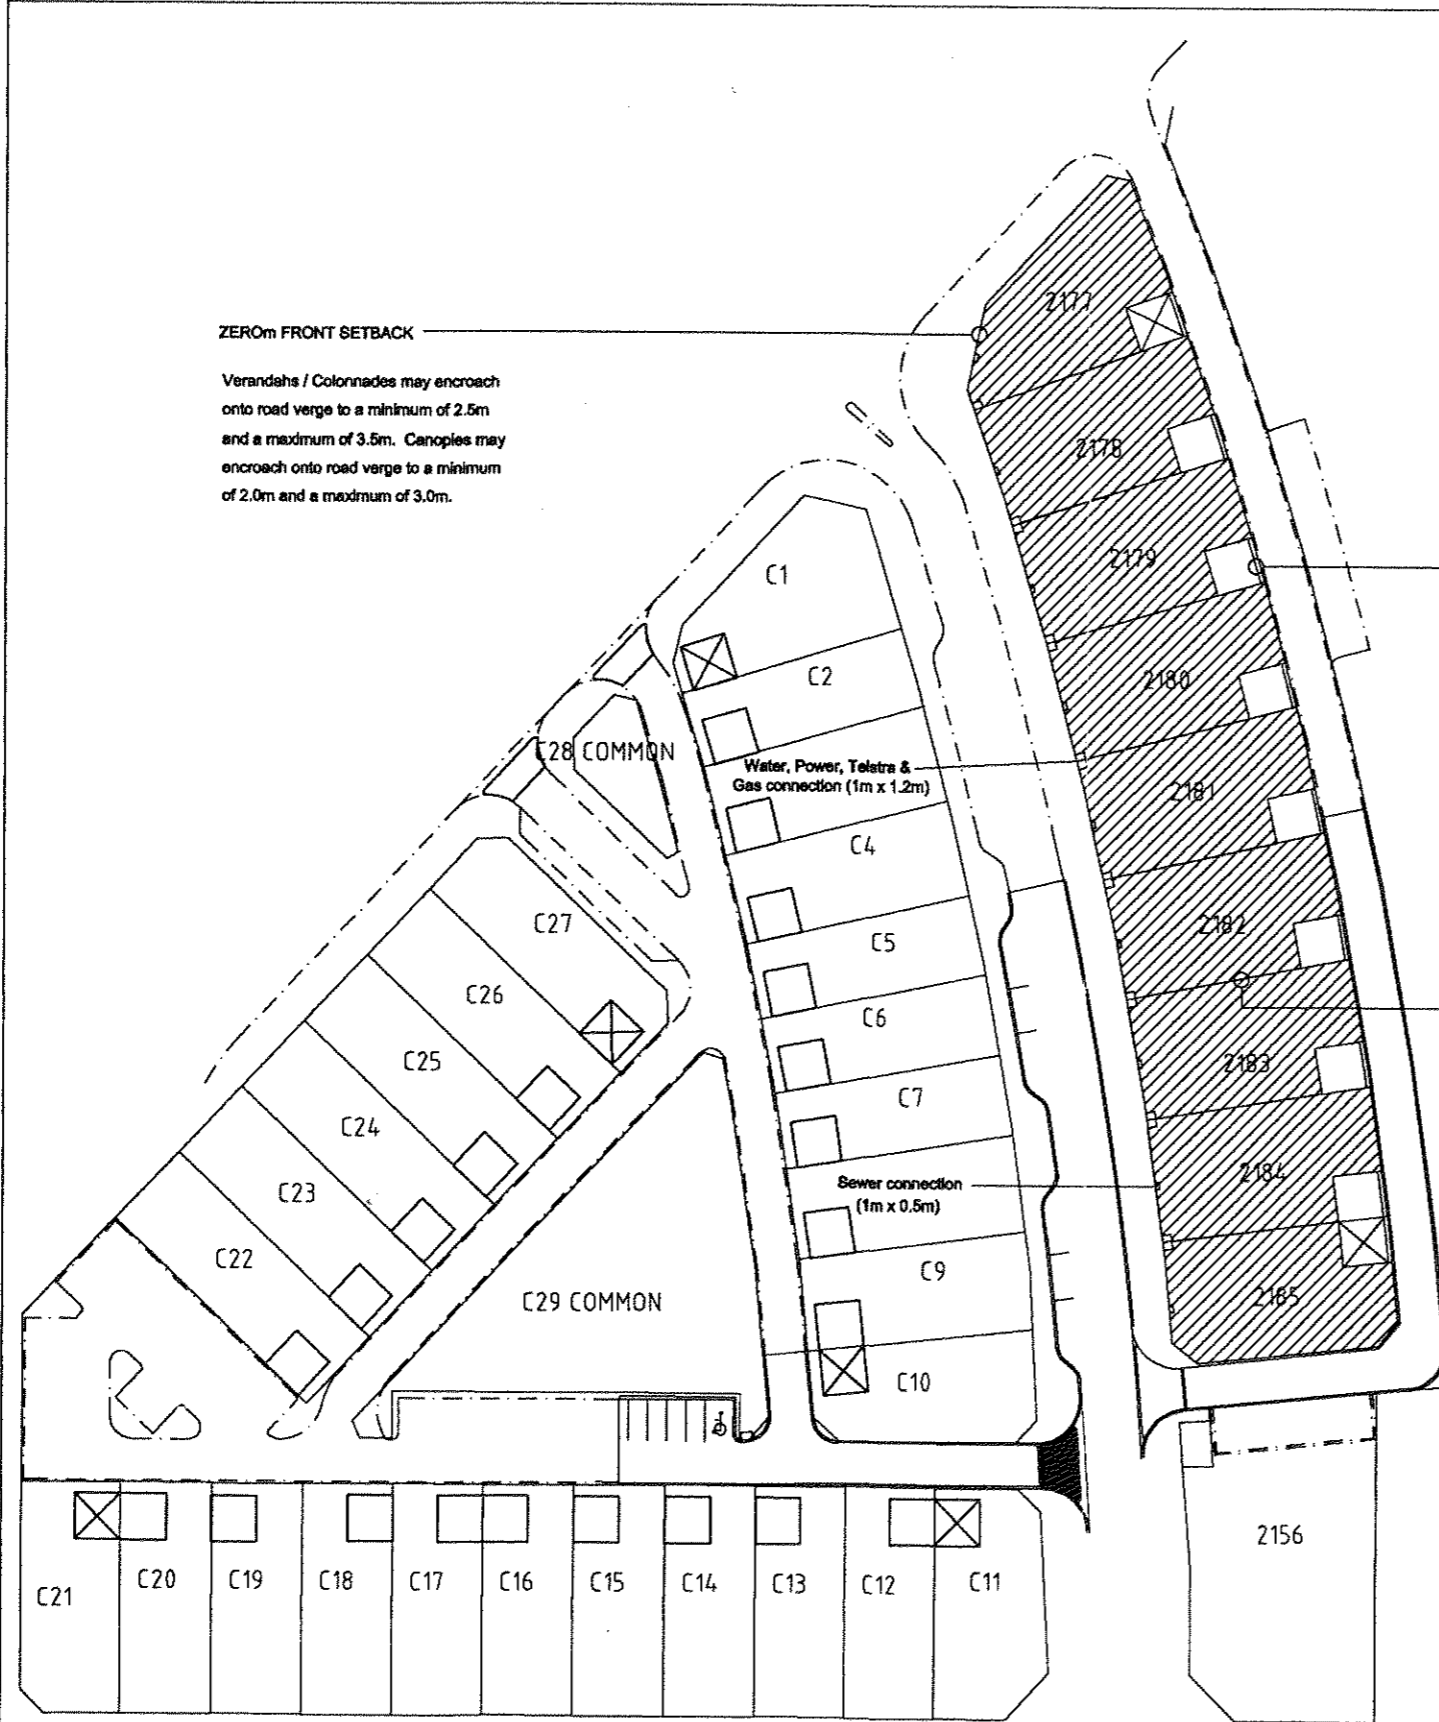

ZEROm FRONT SETBACK

Verandahs / Colonnades may encroach onto road verge to a minimum of 2.5m and a maximum of 3.5m. Canopies may encroach onto road verge to a minimum of 2.0m and a maximum of 3.0m.

ZEROm REAR SETBACK
 WITH A 0.5m SETBACK TO GARAGES / CARPORTS

ZEROm SIDE SETBACK

SHIRE of SWAN
APPROVED PLAN

No of

File No. S 111620

This plan relates to the approval to commence development dated:

Principal Planner

Principal Planner

Date :

DETAILED SITE PLAN
 COOLAMON - STAGE 1C
 ELLENBROOK - SHIRE OF SWAN



- LEGEND**
- BUILDING ENVELOPES
 - PREFERRED GARAGE LOCATION
 - DESIGNATED GARAGE LOCATION

Date : 20 October 1999
 Scale 1: 500
 Dwg No: EJV/VL3 - STAGE1C

9 Havelock Street
 West Perth 6005
 PO Box 1496
 West Perth
 Western Australia
 Tel: (618) 9321 8688
 Fax: (618) 9321 8588
 rdg@robertsdry.com.au

