



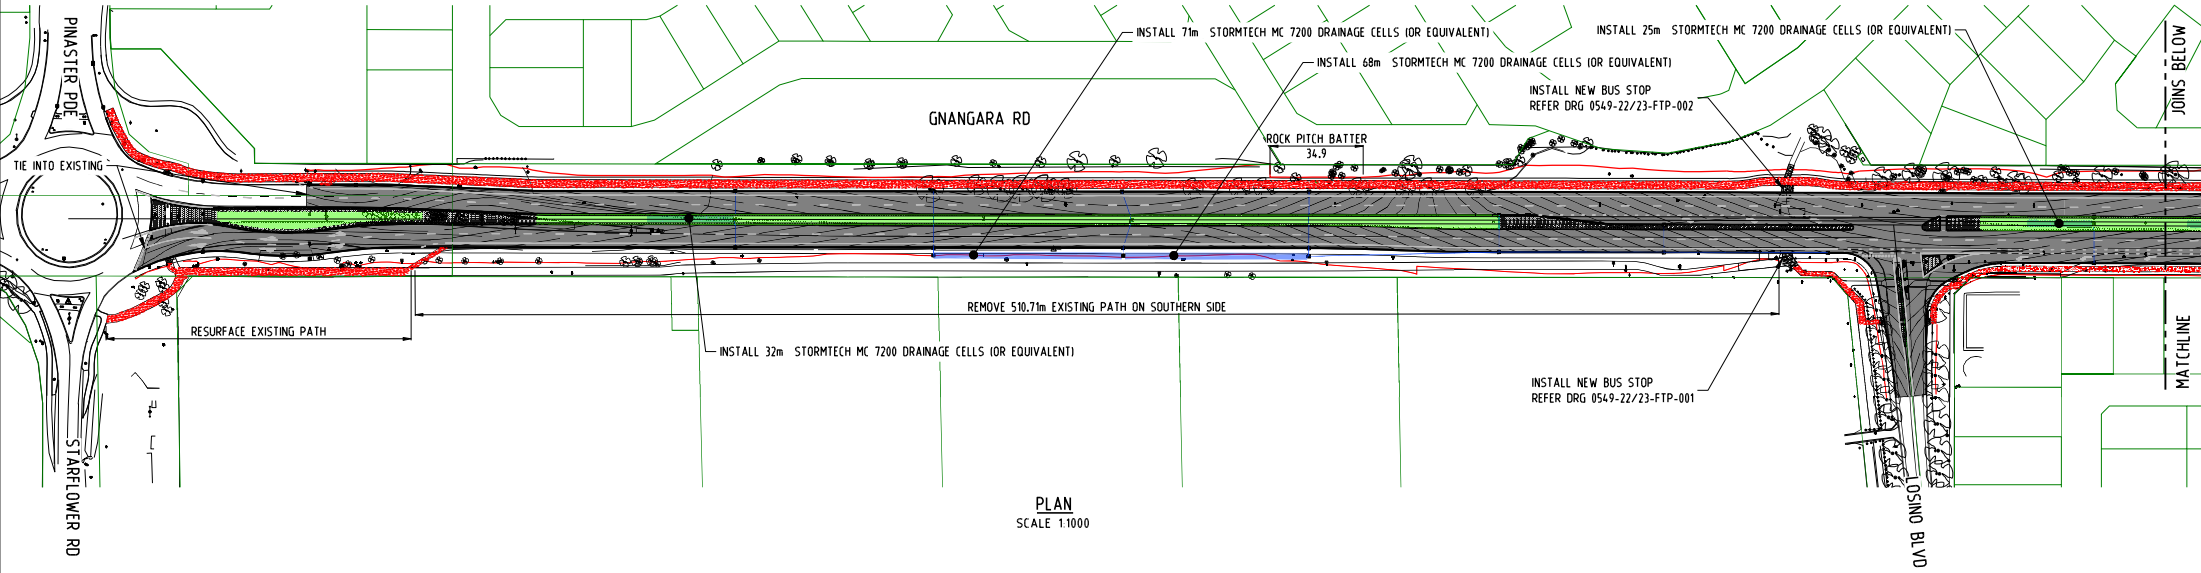

PLAN
SCALE 1:1000

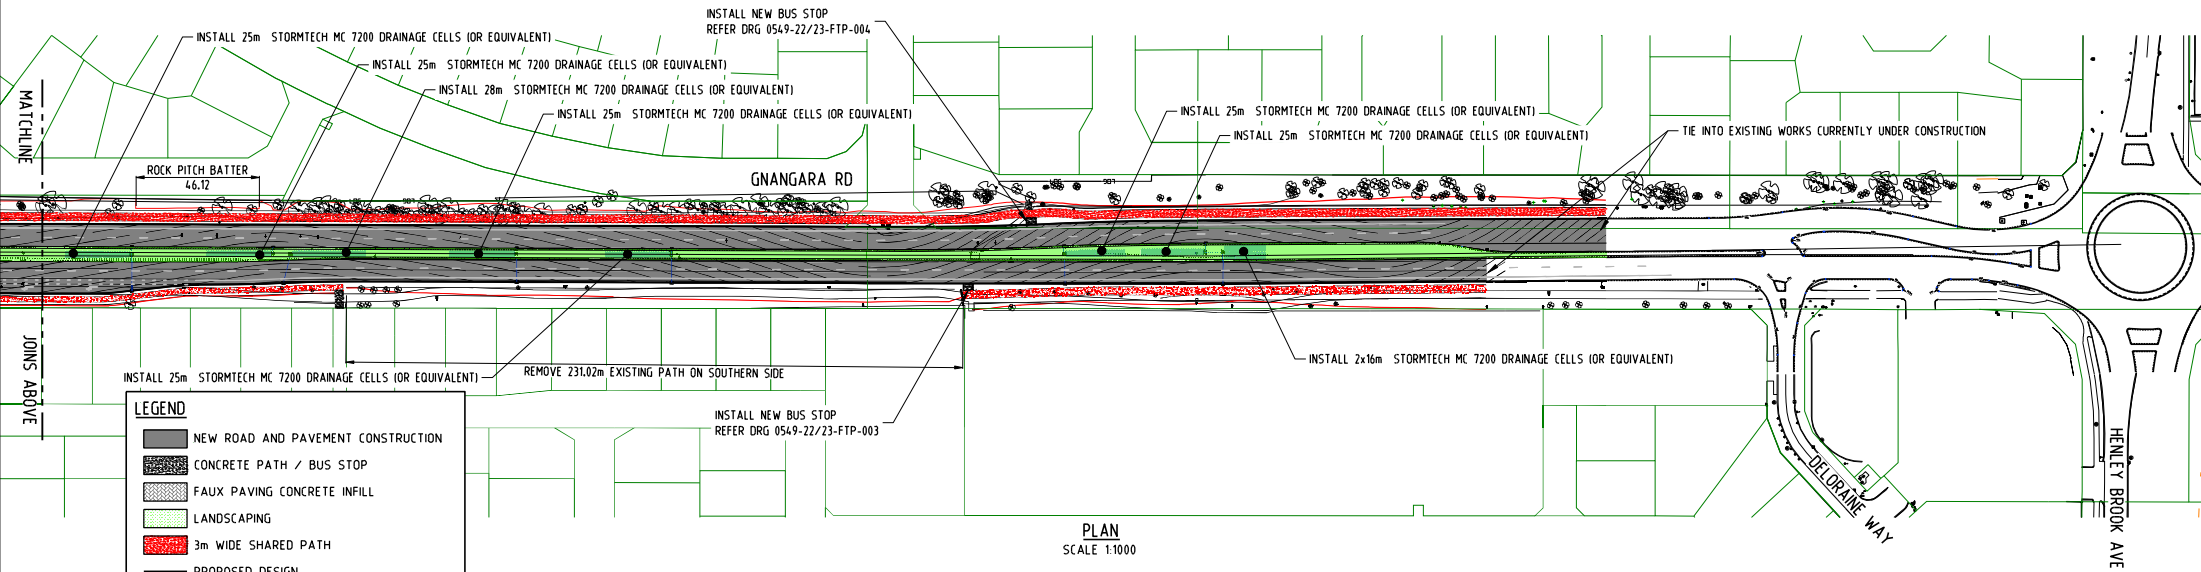

PLAN
SCALE 1:1000

LEGEND

- NEW ROAD AND PAVEMENT CONSTRUCTION
- CONCRETE PATH / BUS STOP
- FAUX PAVING CONCRETE INFILL
- LANDSCAPING
- 3m WIDE SHARED PATH
- PROPOSED DESIGN
- STORMTECH MC-7200 CELLS
- Ø 300mm STORMWATER PIPE

PRELIMINARY

AMENDMENTS				ACCEPTED		APPROVED		DESIGNED		SCALE: 1:1000 (A1)		GNANGARA RD HENLEY BROOK DUPLICATION		DRAWING No: 0549-22/23-RDN-001		REV No: B	
REV.	DATE	BY	DESCRIPTION	Signature	Accepted's Name	Signature	Approver's Name	Signature	Designer's Name							OPERATIONS	
B	23/10/2023	AG	ISSUED FOR 85% REVIEW														
A	18/08/2023	AG	ISSUED FOR 10% REVIEW							DATUM:		GNANGARA RD - HENLEY BROOK AVE TO PINASTER PDE GENERAL ARRANGEMENT					
				Position	Accepted Date	Position	Approval Date	Position	Design Date	© COPYRIGHT THIS DOCUMENT IS AND SHALL REMAIN THE PROPERTY OF THE CITY OF SWAN. THE DOCUMENT MAY BE USED FOR THE PURPOSE FOR WHICH IT WAS COMMISSIONED AND IN ACCORDANCE WITH THE TERMS OF ENGAGEMENT FOR THE COMMISSION AS SIGNED WITH THE CITY OF SWAN. UNAUTHORIZED USE OF THIS DOCUMENT IN ANY WAY IS PROHIBITED.							
				DATE: MM/YY	DATE: MM/YY	DATE: MM/YY	DATE: MM/YY	DATE: MM/YY	DATE: MM/YY								
				DATE: MM/YY	DATE: MM/YY	DATE: MM/YY	DATE: MM/YY	DATE: MM/YY	DATE: MM/YY								