


WIDTH OF VERGE

	3m	4m	5m	6m	7m	8m	9m	10m
3.0	0.24	0.22	0.20	0.18	0.16	0.14	0.12	0.10
3.5	0.29	0.27	0.25	0.23	0.21	0.19	0.17	0.15
4.0	0.34	0.32	0.30	0.28	0.26	0.24	0.22	0.20
4.5	0.39	0.37	0.35	0.33	0.31	0.29	0.27	0.25
5.0	0.44	0.42	0.40	0.38	0.36	0.34	0.32	0.30
5.5	0.49	0.47	0.45	0.43	0.41	0.39	0.37	0.35
6.0	0.54	0.52	0.50	0.48	0.46	0.44	0.42	0.40
6.5	0.68	0.66	0.64	0.62	0.60	0.58	0.56	0.54
7.0	0.79	0.77	0.75	0.73	0.71	0.69	0.67	0.65
7.5	0.90	0.88	0.86	0.84	0.82	0.80	0.78	0.76
8.0	1.01	0.99	0.97	0.95	0.93	0.91	0.89	0.87
8.5	1.12	1.10	1.08	1.06	1.04	1.02	1.00	0.98
9.0	1.23	1.21	1.19	1.17	1.15	1.13	1.11	1.09
9.5	1.34	1.32	1.30	1.28	1.26	1.24	1.22	1.20
10.0	1.45	1.43	1.41	1.39	1.37	1.35	1.33	1.31
10.5	1.56	1.54	1.52	1.50	1.48	1.46	1.44	1.42
11.0	1.67	1.65	1.63	1.61	1.59	1.57	1.55	1.53
11.5	1.78	1.76	1.74	1.72	1.70	1.68	1.66	1.64
12.0	1.89	1.87	1.85	1.83	1.81	1.79	1.77	1.75

SETBACK FROM BOUNDARY

NOTE:
FOR VERGE WIDTHS
EXCEEDING 10m CONTACT
ENGINEERING DEPARTMENT

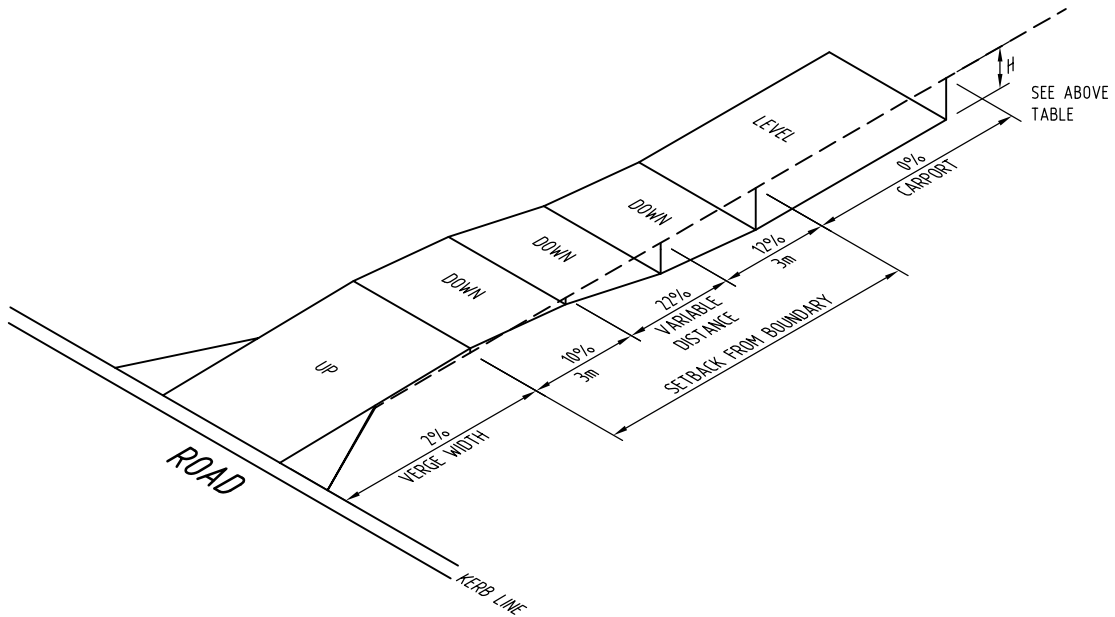

DRIVEWAY GRADIENT

MINIMUM CARPORT LEVEL & DRIVEWAY GRADIENT
FOR VERGES AT 2% GRADIENT ONLY




DRAWING No:
STD 29-3s

REV No:
0

© COPYRIGHT
THIS DOCUMENT IS AND SHALL REMAIN THE PROPERTY OF THE CITY OF SWAN. THE DOCUMENT MAY BE USED FOR THE PURPOSE FOR WHICH IT WAS COMMISSIONED AND IN ACCORDANCE WITH THE TERMS OF ENGAGEMENT FOR THE COMMISSION AS AGREED WITH THE CITY OF SWAN. UNAUTHORISED USE OF THIS DOCUMENT IN ANY WAY IS PROHIBITED.

APPROVED
09.12.2016
DESIGN CO-ORDINATOR DATE
DRAWN: IM CHECKED: CT

SCALE: N.T.S (A4)

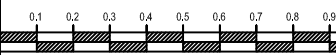

OPERATIONS