

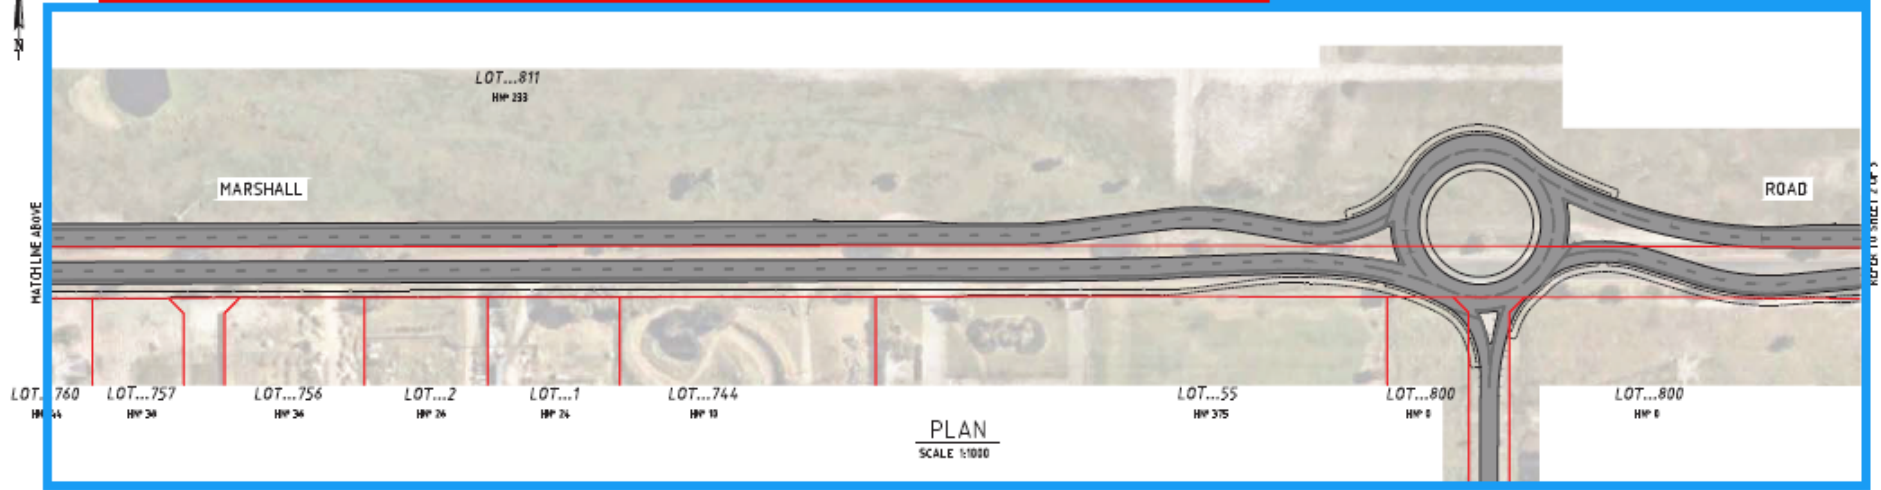


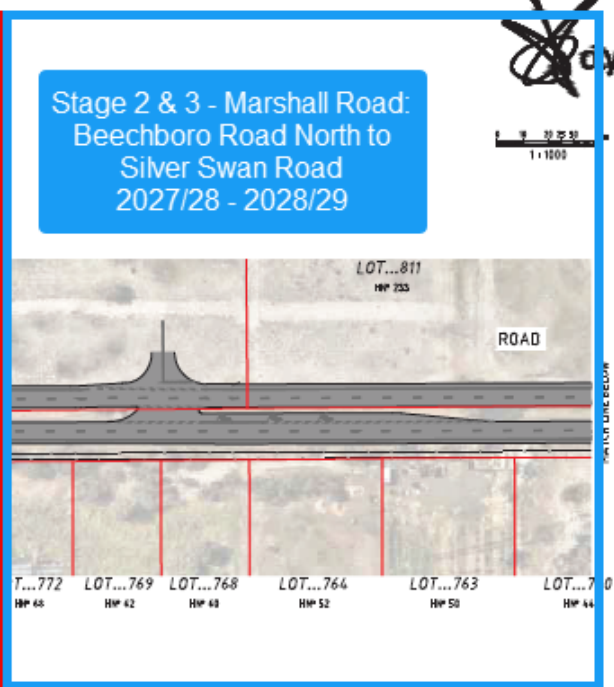

1:1000

Stage 1 - Marshall Road /  
Beechboro Road North  
Roundabout  
2026/27 - 2027/28


Stage 2 & 3 - Marshall Road:  
Beechboro Road North to  
Silver Swan Road  
2027/28 - 2028/29

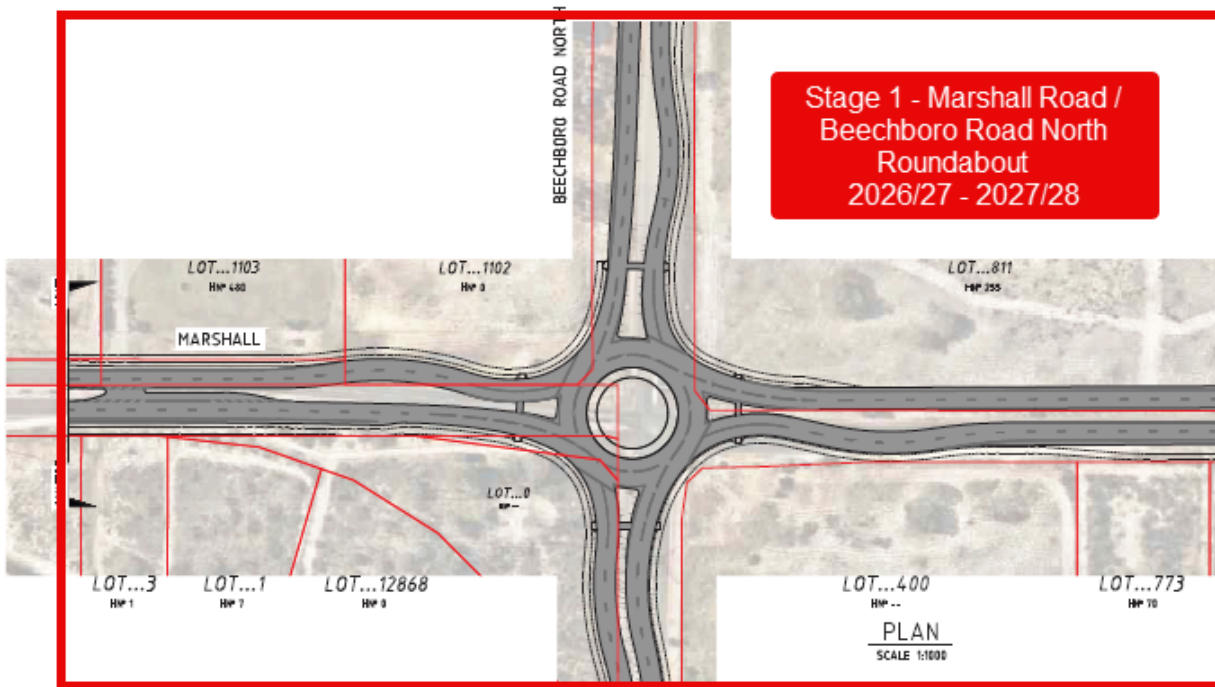


MARSHALL ROAD  
BEECHBORO ROAD NORTH TO DRUMPELLIER DRIVE  
DUAL CARRIAGEWAY CONCEPT  
GENERAL ARRANGEMENT PLAN SHEET 1 OF 3

PRELIMINARY


Stage 4 - Marshall Road  
Upgrade - Silver Swan Road to  
Altone Road  
2029/30

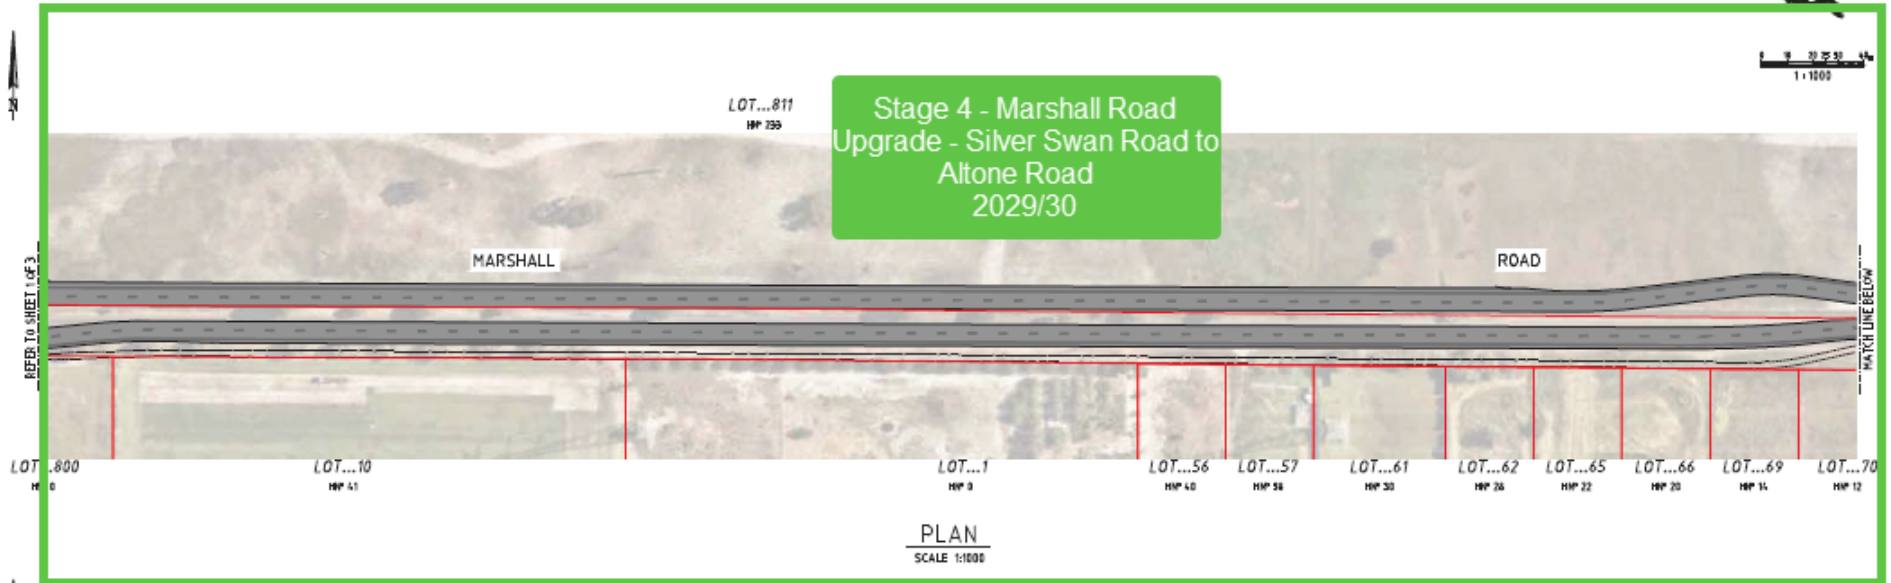

Stage 6 -  
Marshall Road Upgrade -  
Altone Road to Bennett Brook  
2031/32

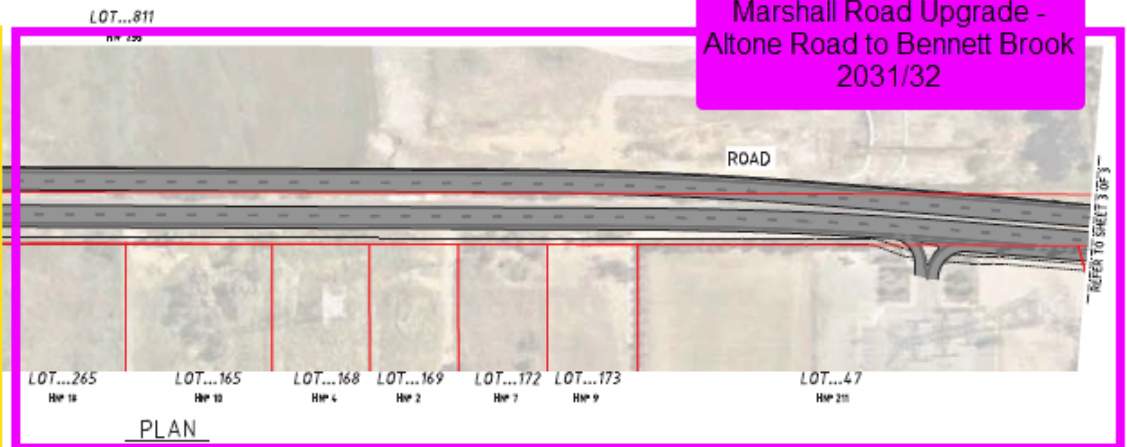

Stage 5 -  
Marshall Road / Altone Road  
Roundabout  
2030/31

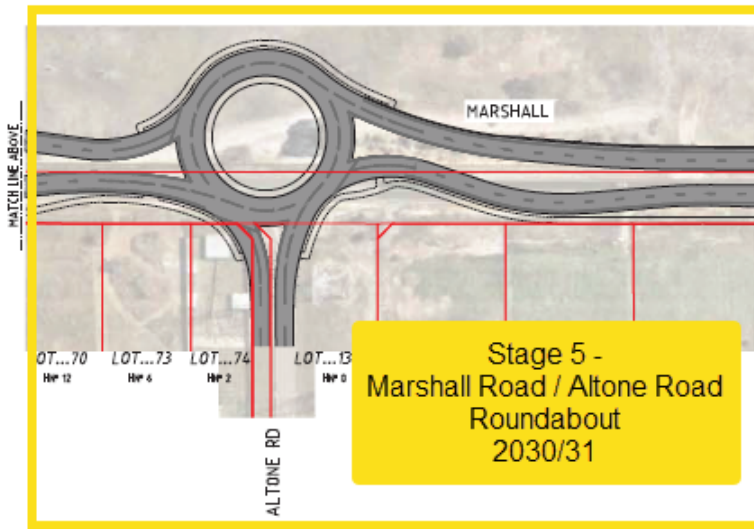

## MARSHALL ROAD

BEECHBORO ROAD NORTH TO DRUMPELLIER DRIVE

DUAL CARRIAGEWAY CONCEPT


GENERAL ARRANGEMENT PLAN SHEET 2 OF 3

PRELIMINARY


Stage 6 -  
Marshall Road Upgrade -  
Altone Road to Bennett Brook  
2031/32



1:1000

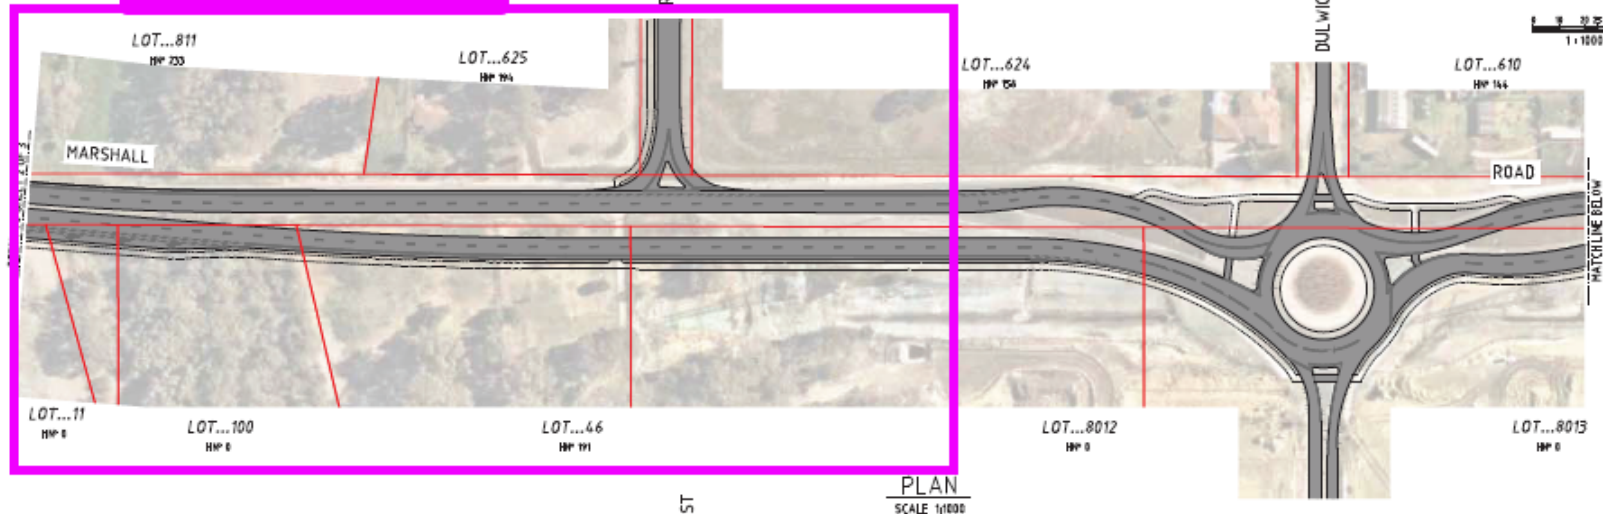

PLAN  
SCALE 1:1000

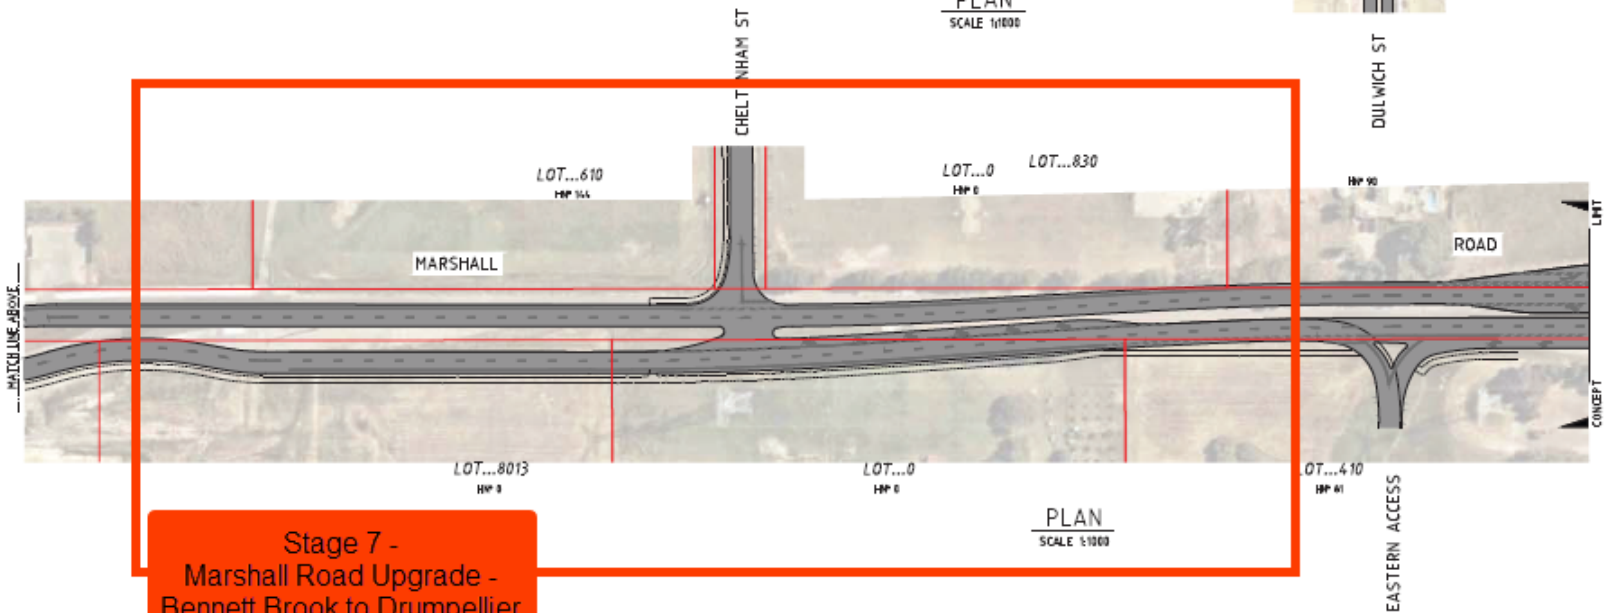

PLAN  
SCALE 1:1000

Stage 7 -  
Marshall Road Upgrade -  
Bennett Brook to Drumpellier  
Drive  
2034/35

MARSHALL ROAD

BEECHBORO ROAD NORTH TO DRUMPELLIER DRIVE

DUAL CARRIAGEWAY CONCEPT

GENERAL ARRANGEMENT PLAN SHEET 3 OF 3

PRELIMINARY