
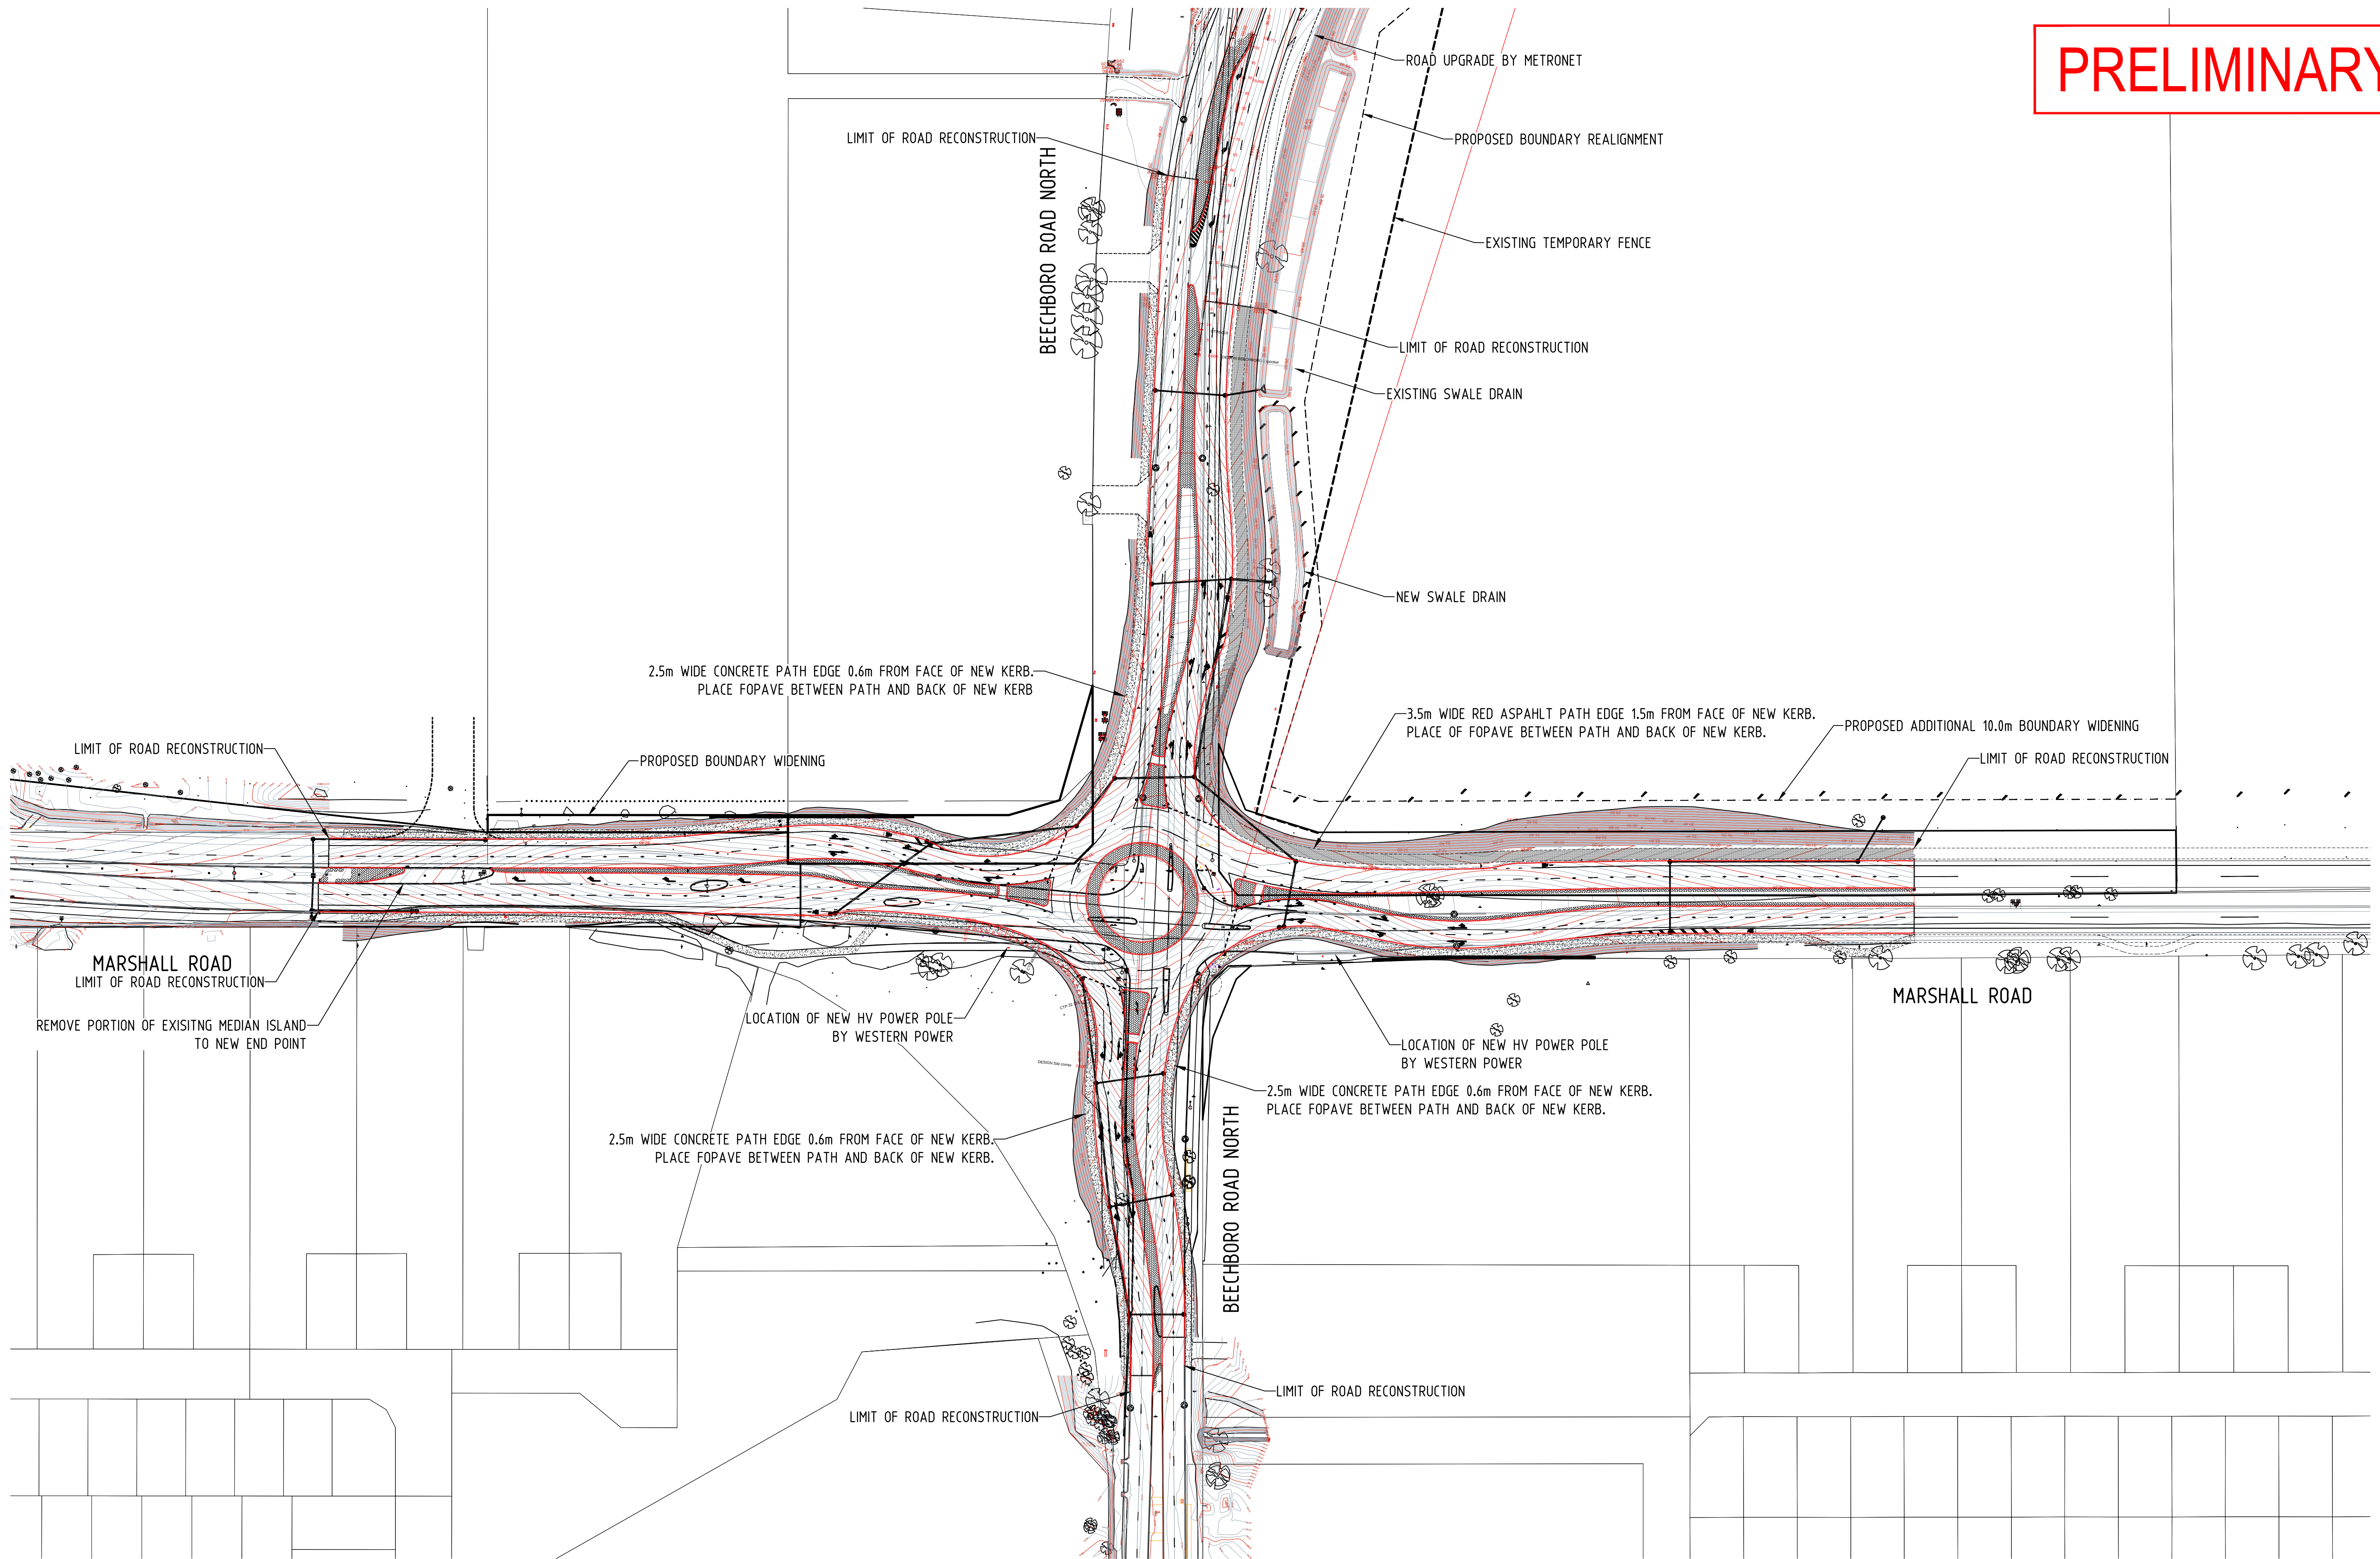
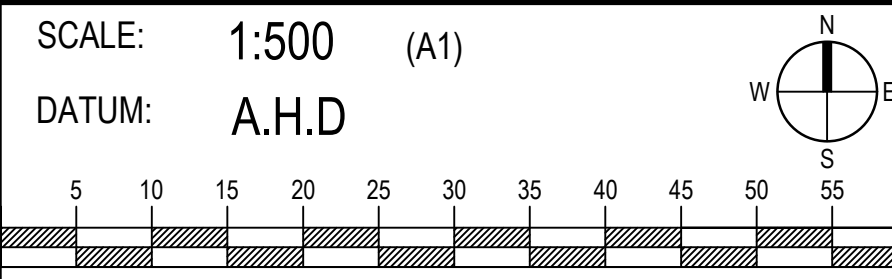


PRELIMINARY

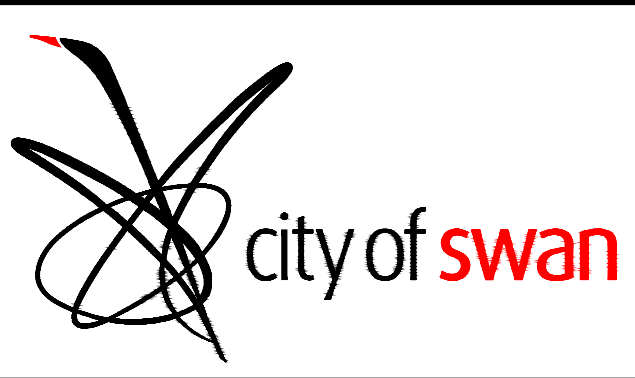

AMENDMENTS				ACCEPTED	APPROVED	DESIGNED	SCALE: 1:500 (A1) DATUM: A.H.D. 	MARSHALL ROAD & BEECHBORO ROAD NORTH BENNETT SPRINGS / WHITEMAN INTERSECTION UPGRADE DUAL LANE ROUNDABOUT GENERAL LAYOUT PLAN		DRAWING No: 655-22/23-MSC-002	REV No: B
REV	DATE	BY	DESCRIPTION	Signature	Signature	Signature					
				Acceptee's Name	Approver's Name	Designer's Name					
				Position Accepted Date	Position Approval Date	Position Designed Date					
				DATE: AUG 2022	DRAWN: CT	CHECKED: MB					
B	24/11/23	CT	100% DESIGN FOR COMMENT								
A	27/07/23	CT	GENERAL LAYOUT UPDATE								
-	08/22	CT	GENERAL LAYOUT								

OPERATIONS